

ANNEXURE "30" OF THE STATEMENT OF RUTH CALLAGHAN DATED 18 OCTOBER 2013


Witness: \_\_\_\_\_

Signature: \_\_\_\_\_


Ruth Callaghan

# 4230 – Laguna Street Public School

General Learning (B00D) – Basement 1

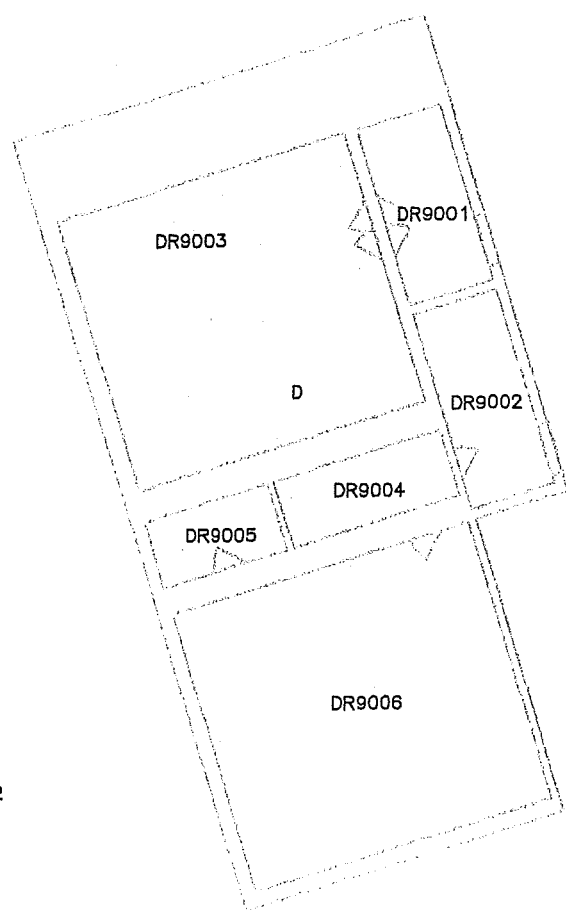


Scale 1:190

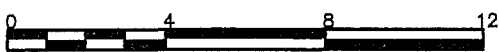

Metres

4230 - Laguna Street Public School  
Site Plan (12073)

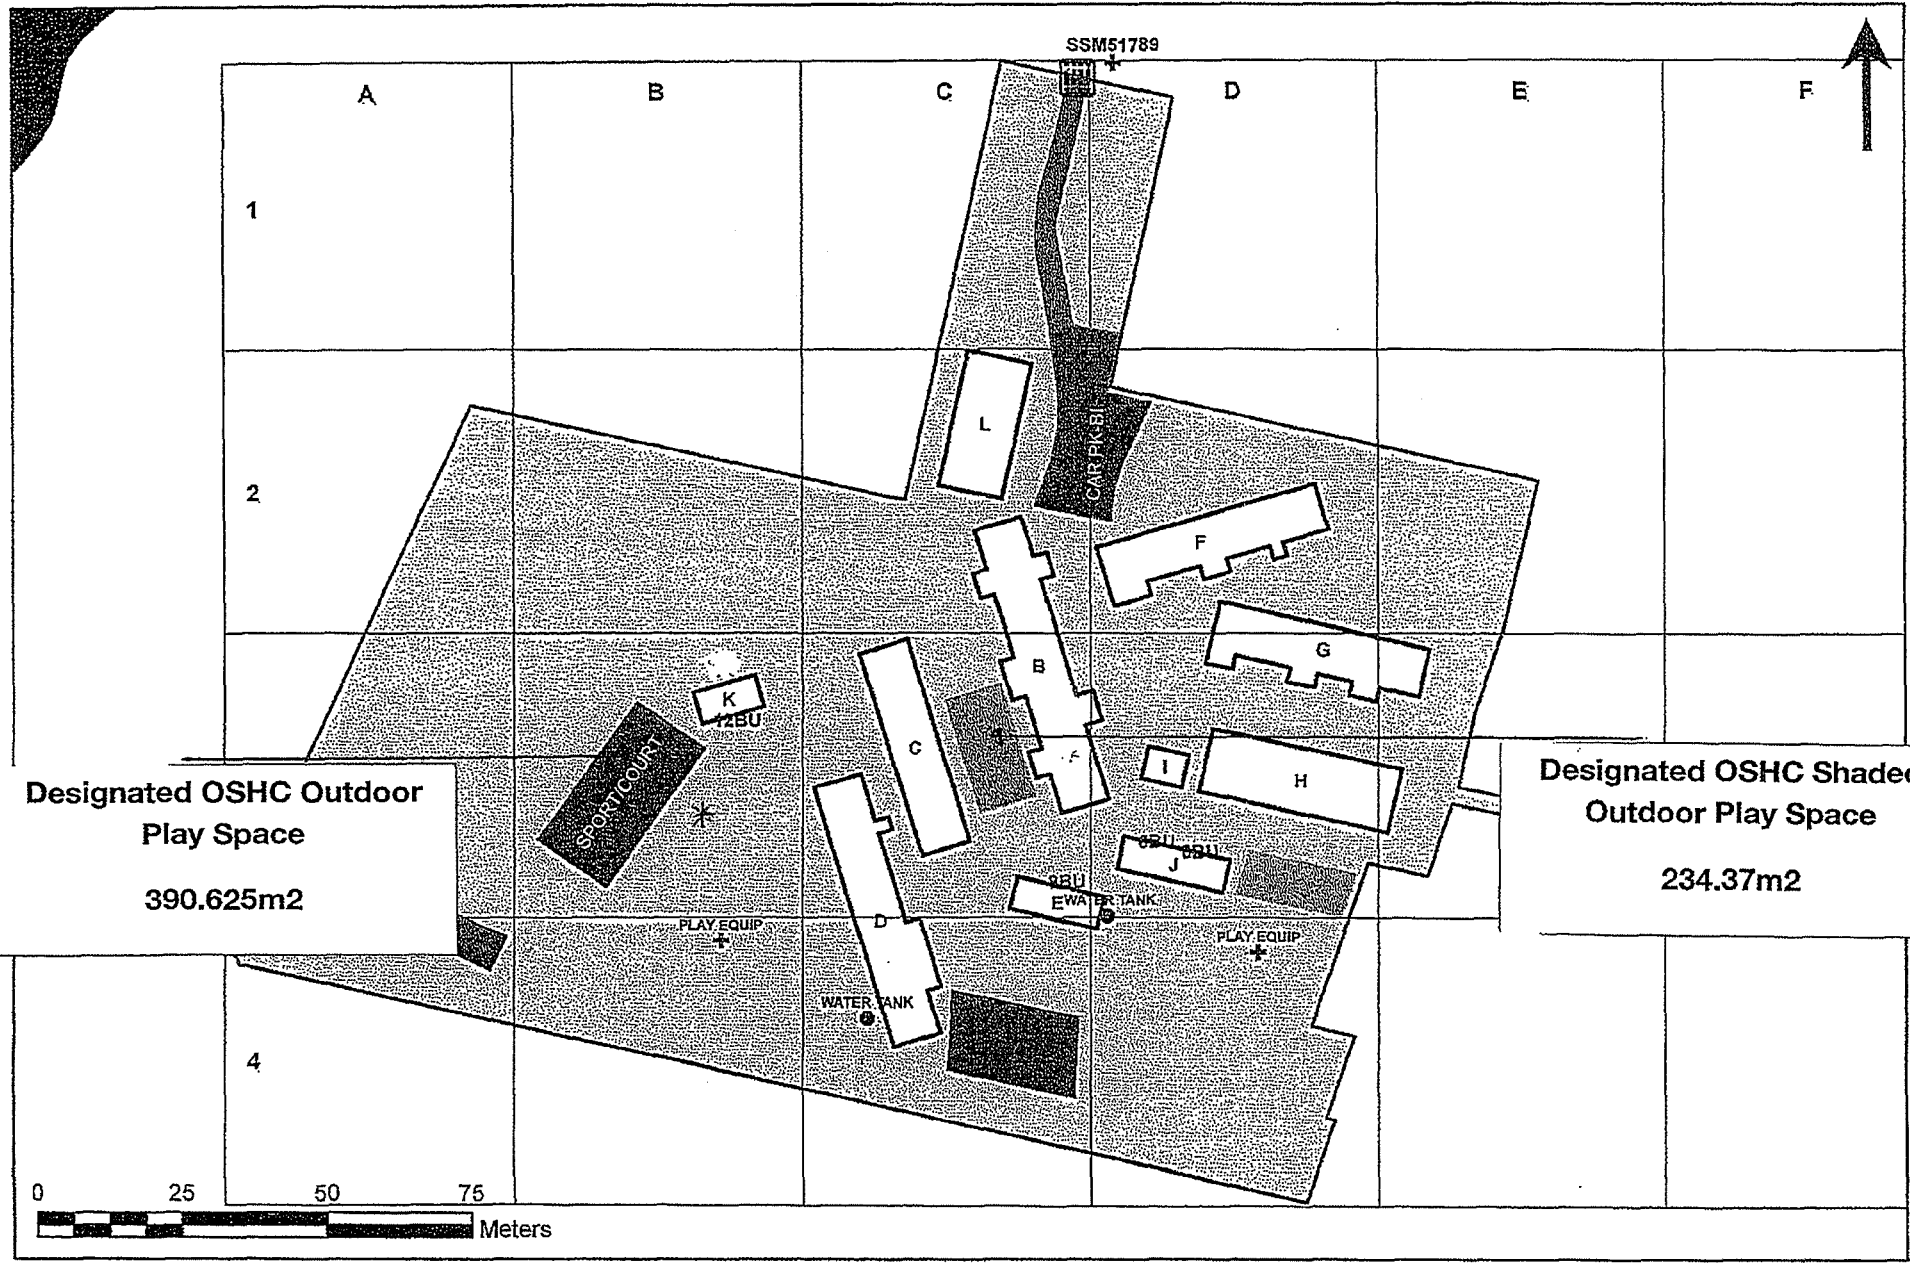

**Designated OSHC Outdoor  
Play Space**  
390.625m2

**Designated OSHC Shaded  
Outdoor Play Space**  
234.37m2

